




LEFT ELEVATION  
SCALE=1/8"

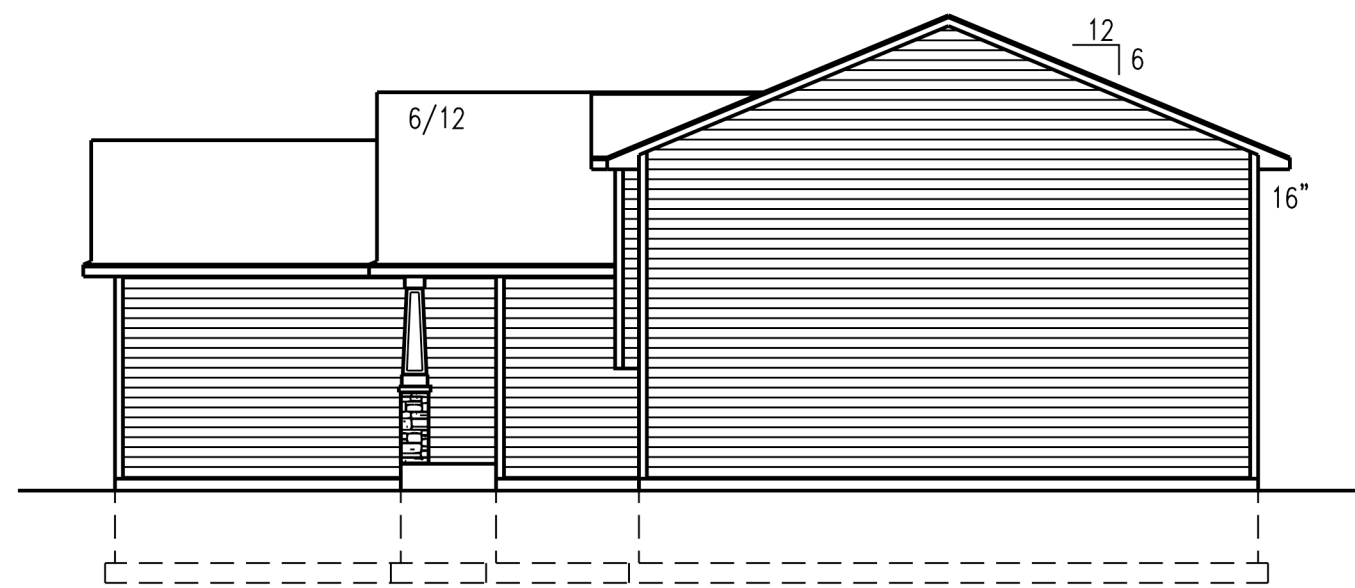


RIGHT ELEVATION  
SCALE=1/8"

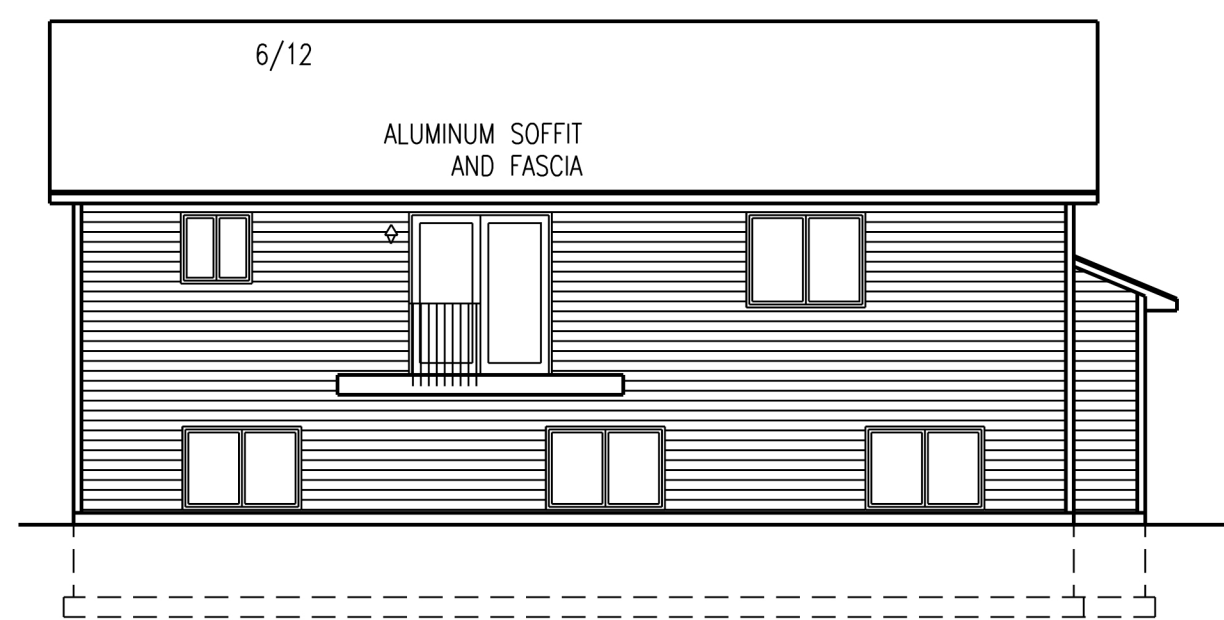

REAR ELEVATION  
SCALE=1/8"

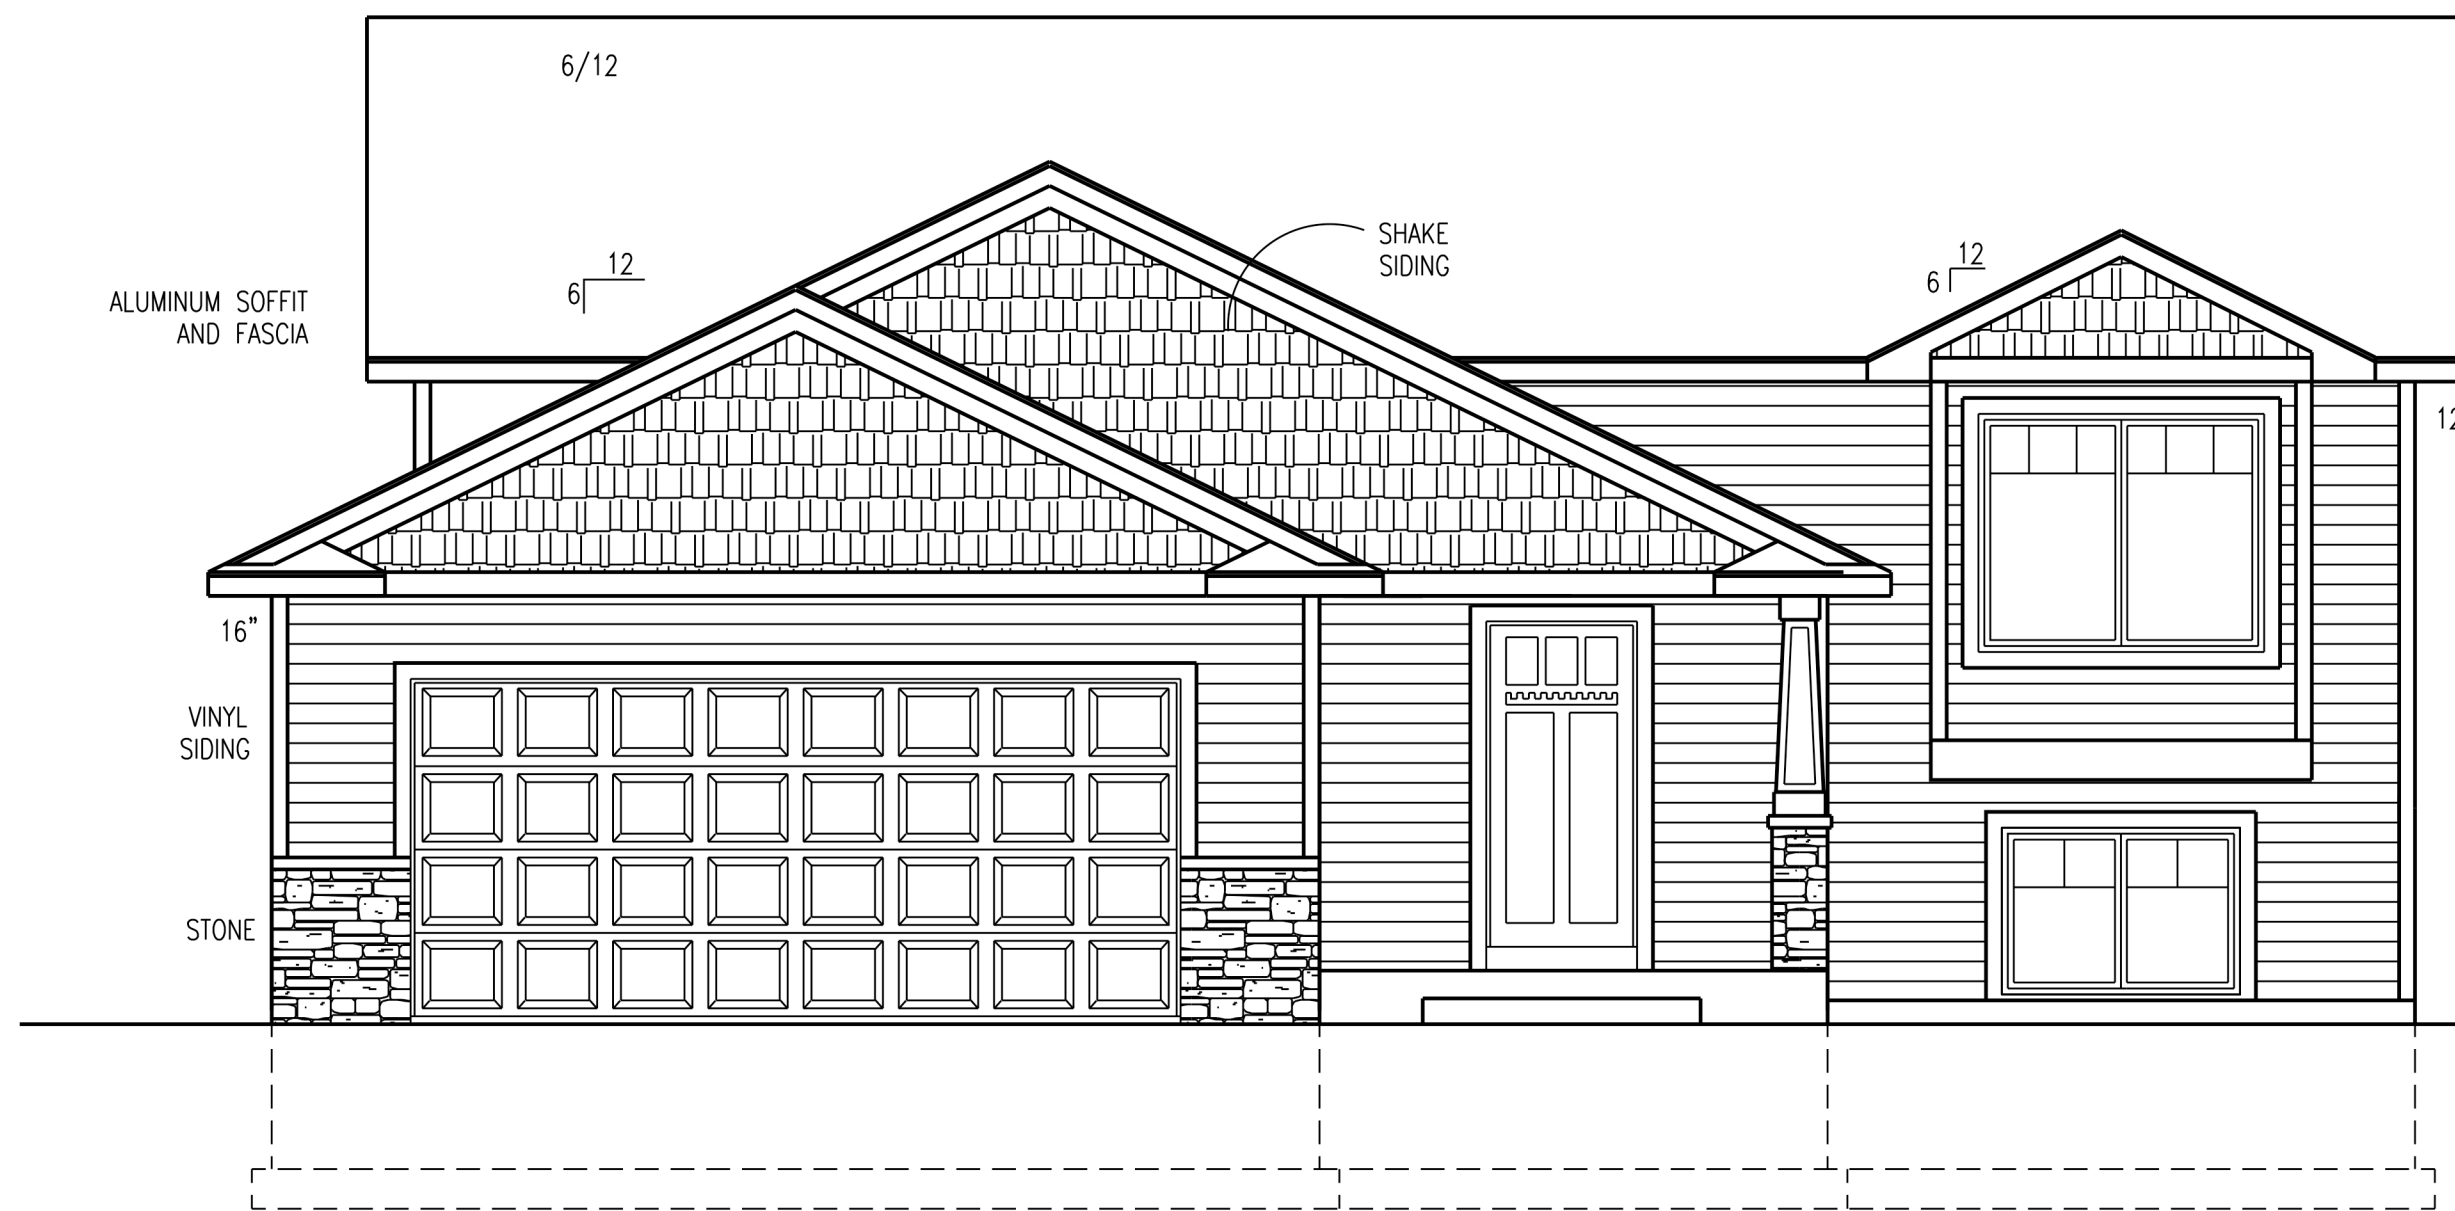


FRONT ELEVATION  
SCALE= 1/4"

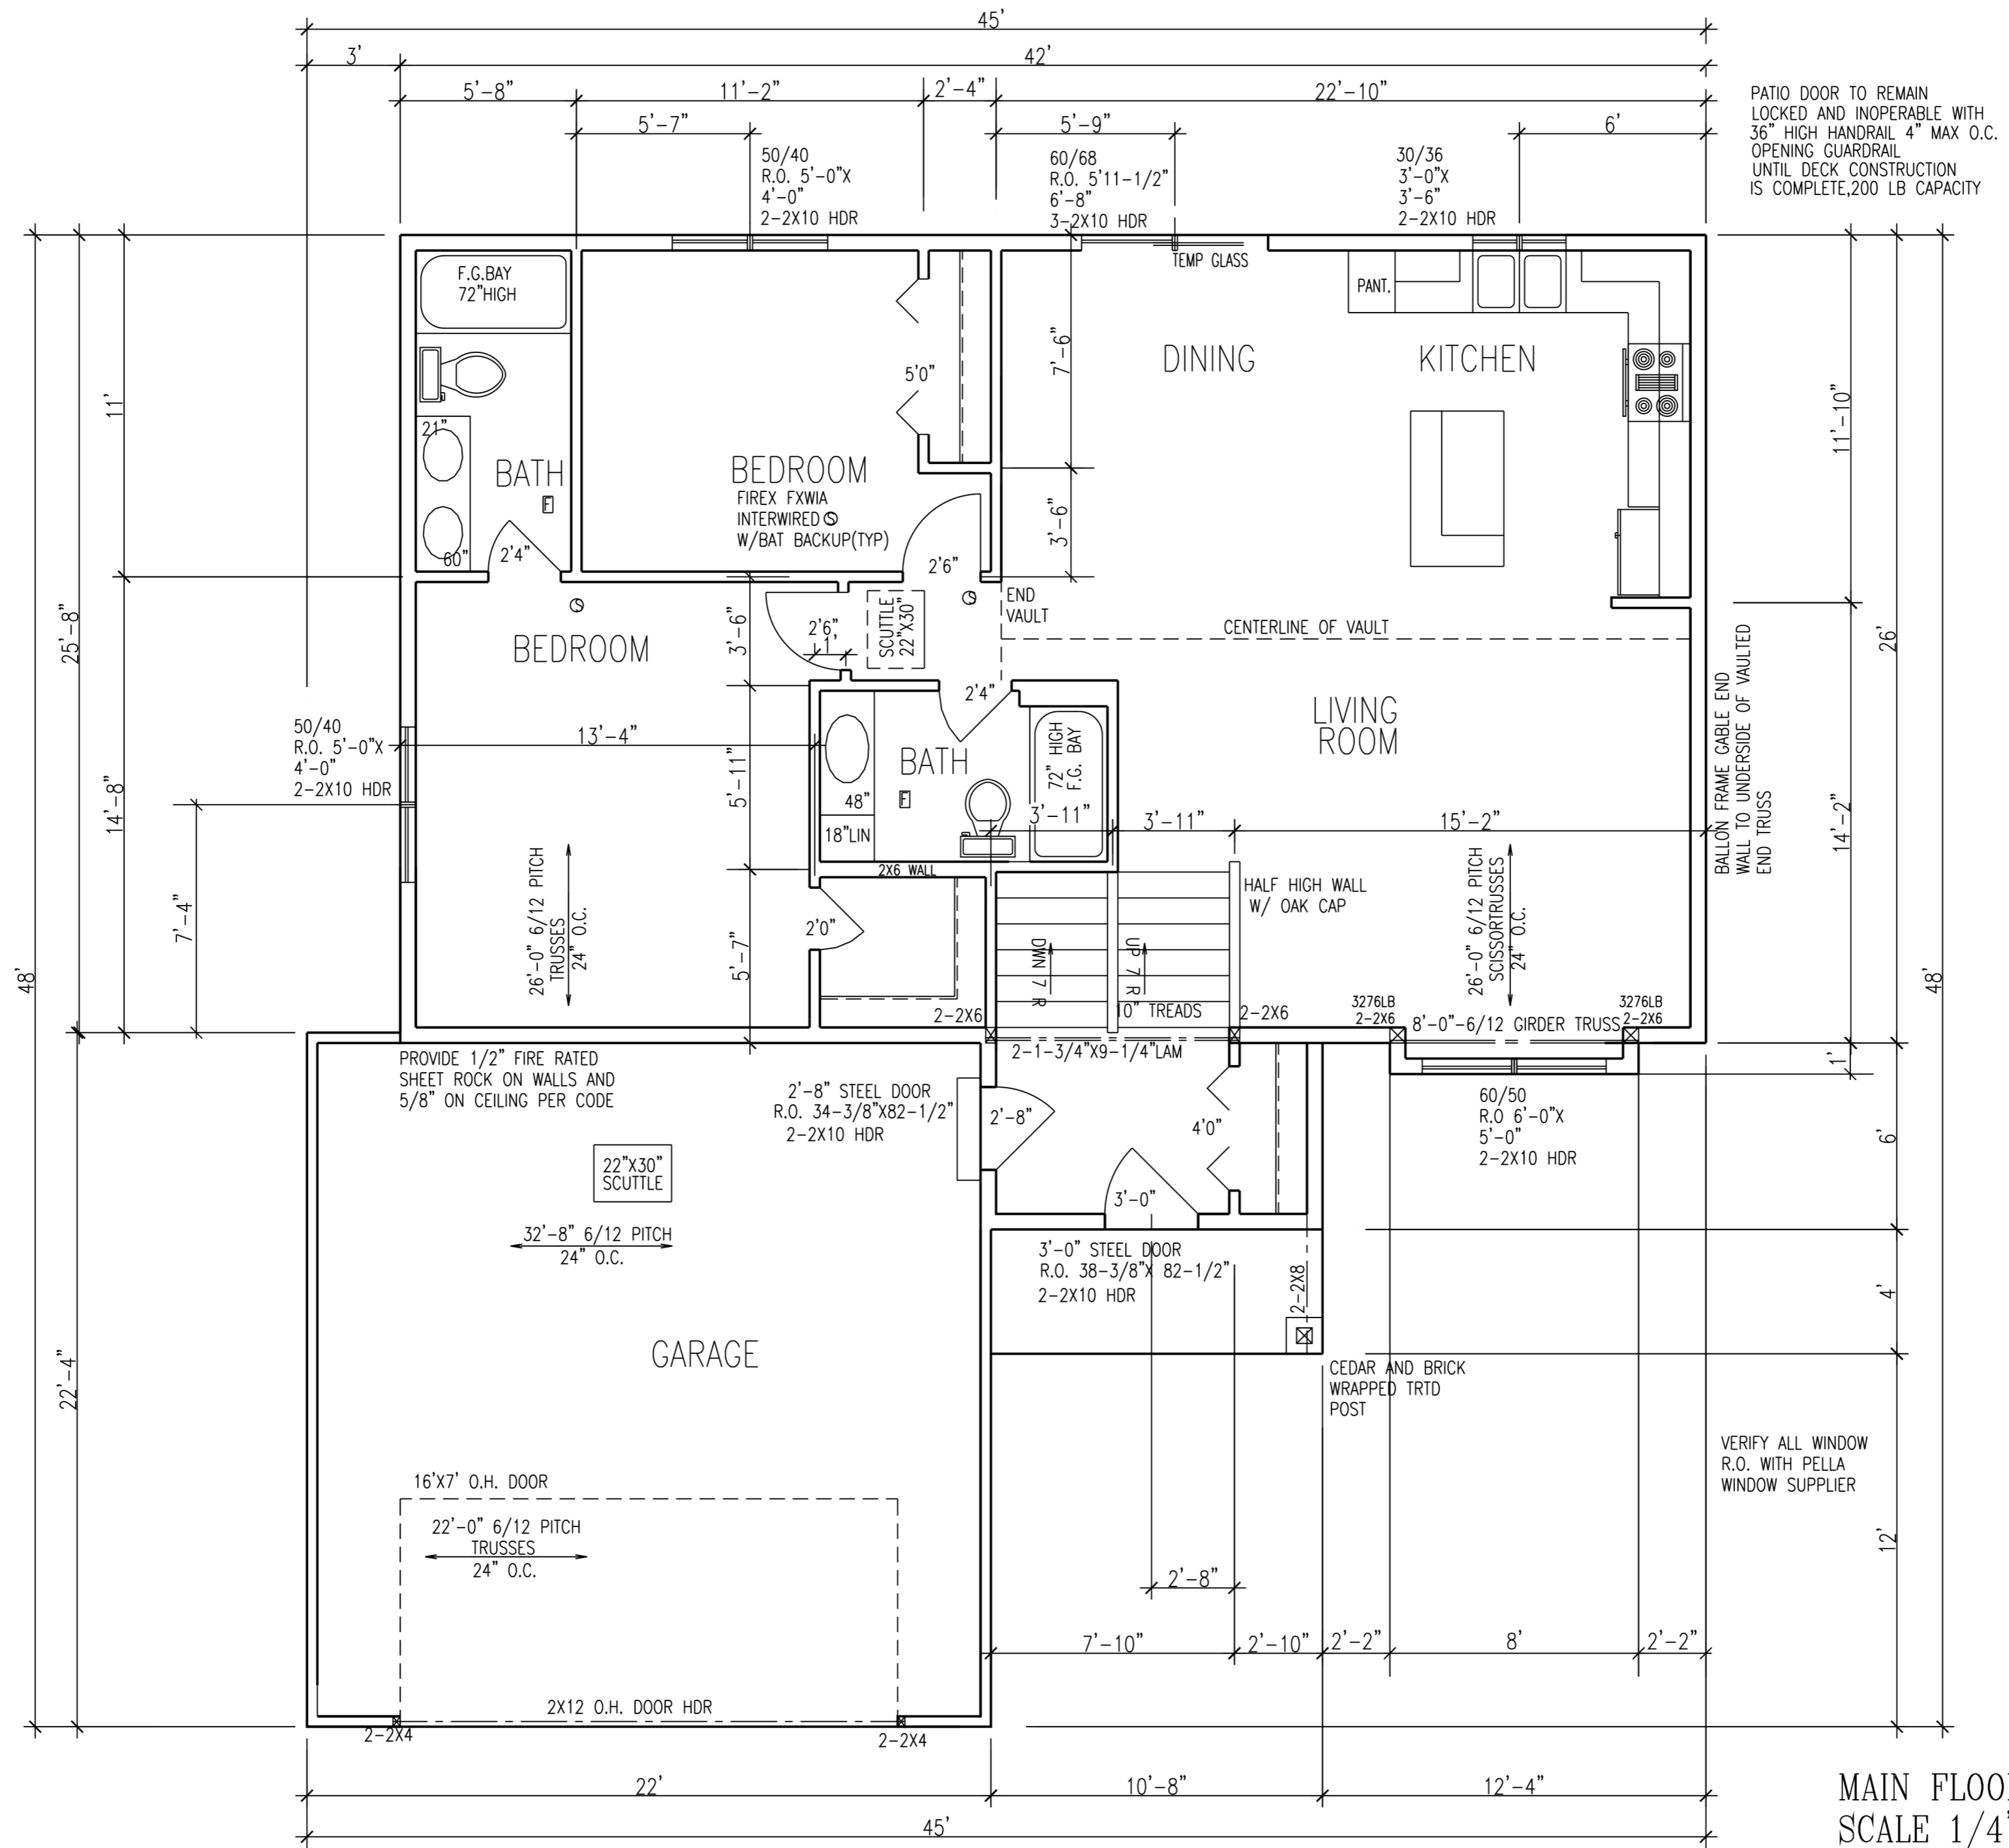

PATIO DOOR TO REMAIN LOCKED AND INOPERABLE WITH 36" HIGH HANDRAIL 4" MAX O.C. OPENING GUARDRAIL UNTIL DECK CONSTRUCTION IS COMPLETE, 200 LB CAPACITY

MAIN FLOOR PLAN  
 SCALE 1/4"=1'-0"  
 8 1/8" PLATE

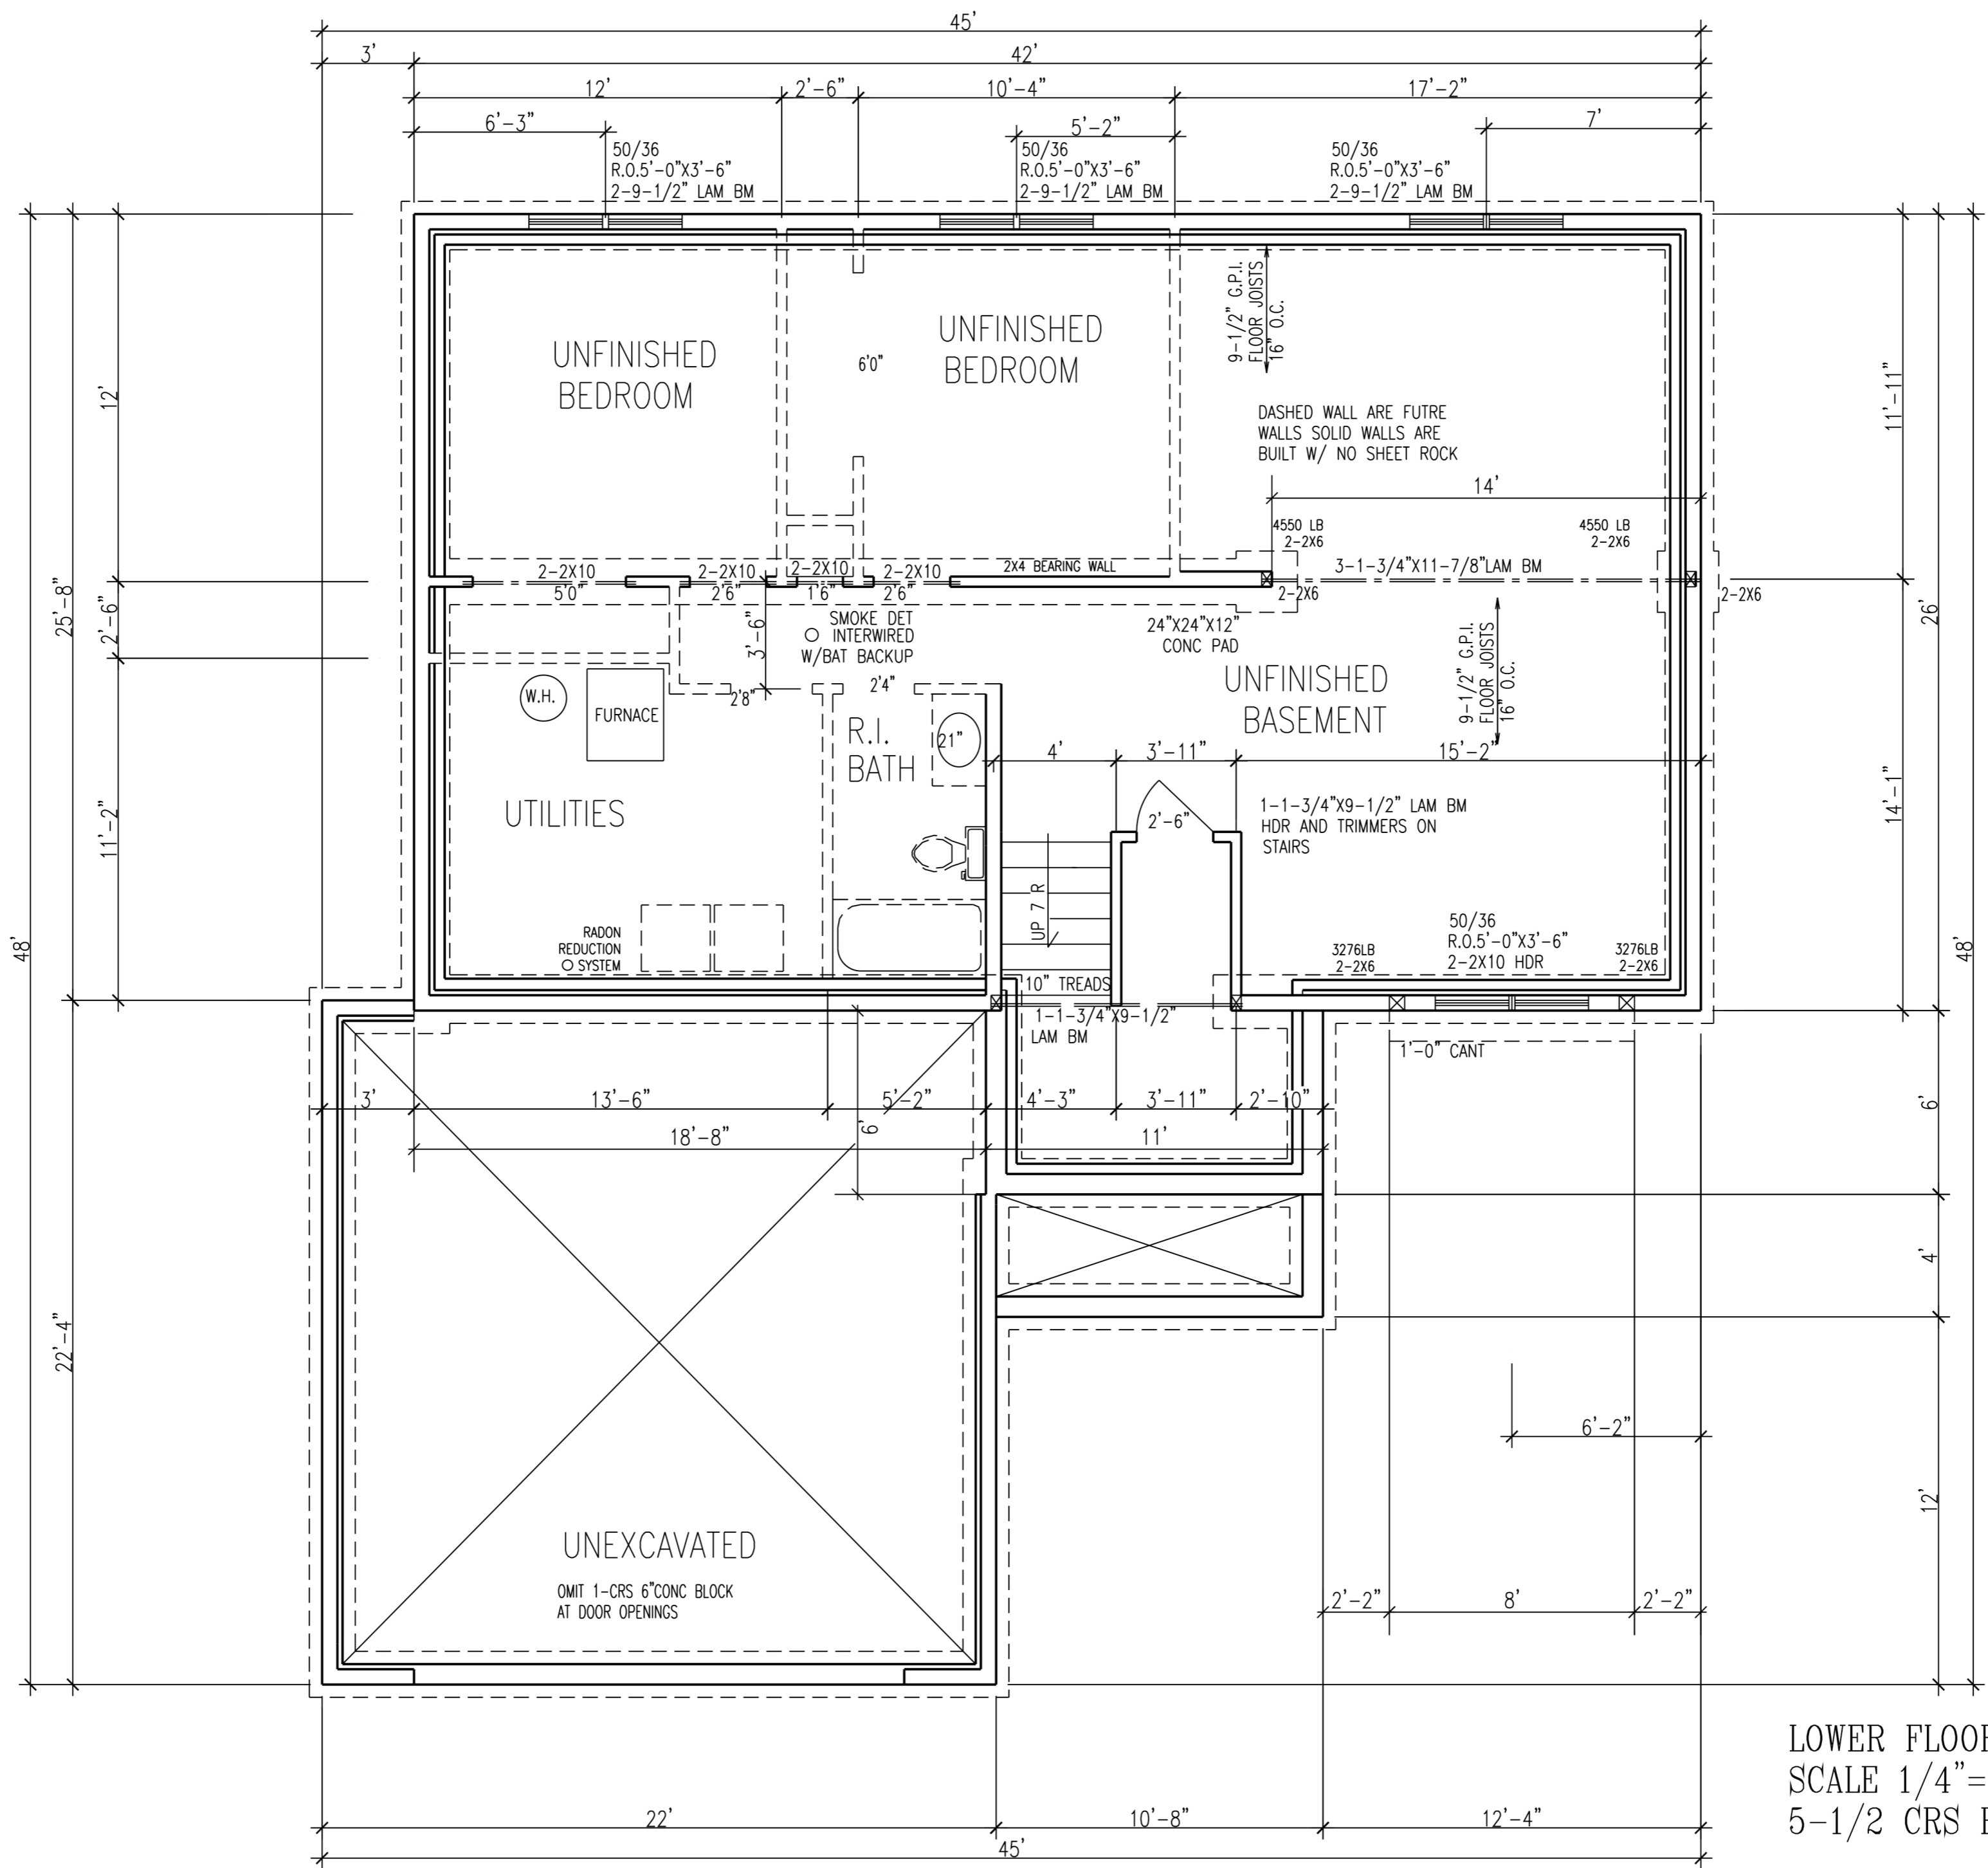

LOWER FLOOR PLAN  
 SCALE 1/4" = 1'-0"  
 5-1/2 CRS BLK